


TOPOGRAPHIC SURVEY

LOCATED IN SECTIONS 1 & 12, TOWNSHIP
11 SOUTH, RANGE 2 WEST, SLB&M.,
UTAH COUNTY, UTAH.

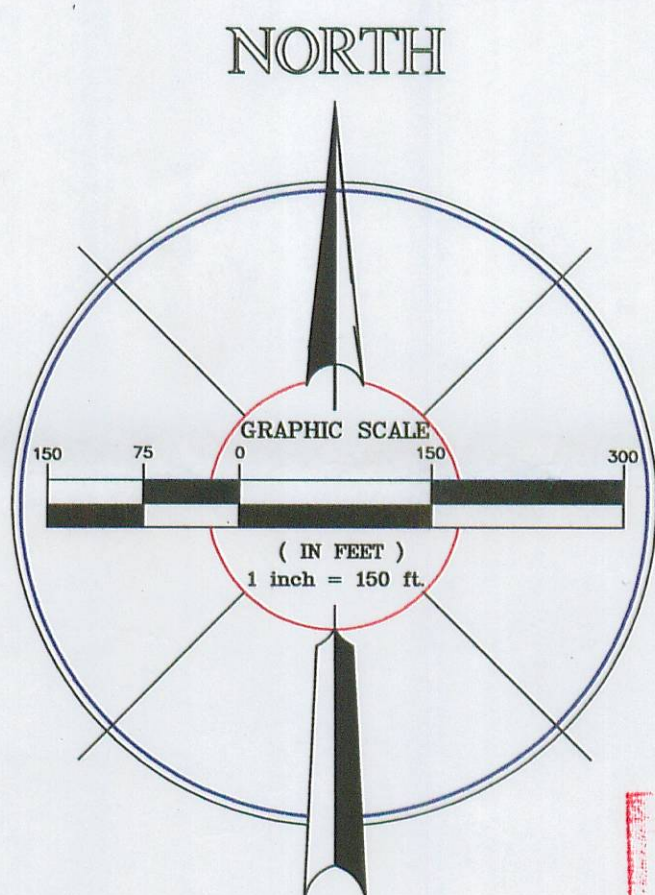

RECEIVED
JAN 03 2005
DIV. OF OIL, GAS & MINING

LEGEND

- SECTIONAL CORNER
- SET PROPERTY CORNER
- REPRESENTS PROPERTY LINE
- SURVEY CONTROL POINT
- EXISTING POWER POLE
- OVER HEAD UTILITY WIRES
- EXISTING WIRE FENCE
- EXISTING DISTURBED AREAS
15.5 ACRES +/-
- 5 AC. PERMIT AREA

TOPOGRAPHICAL SURVEYOR'S NARRATIVE

This Survey was performed at the request of Matt Carter & Rachel Stone on behalf of Timberline Rock Pil. For the purpose to locate the visible improvements, disturbed areas, contours, & elevations, of the ground in relationship to the positioning of these tracts. for the eventual resolution of the impacted areas due to rock exploration & extraction.

Found rebars (original staking) sectional monumentation have been used, utilized and shown on this survey.

Shown are Two foot Contours Highlighted at Ten foot Intervals as labeled.


The elevation base is determined by the field G.P.S. Projection Based on USGS Utah North NAD 1983 Projection then rounded off to the nearest 10 foot mark for a more efficient Bench Mark base. The project bench mark is 5000.00' = Brass Cap Monument of Section 1/2/11/12, as shown heron.

NOTE:

1. Surveyor has made no investigation or independent search for easements of record encumbrances restrictive covenants ownership title evidence, or any other facts, conflicts, or discrepancies which may be disclosed by the details of a current title insurance policy.

2. Utility pipes, wires etc. may not be shown on this map; contractors builders and excavators shall verify the location of all existing utilities prior to construction, and/or excavation. Please contact blue stakes and refer to utility maps for additional information.

4. Topographical relief in disturbed areas may not be shown to great detail.

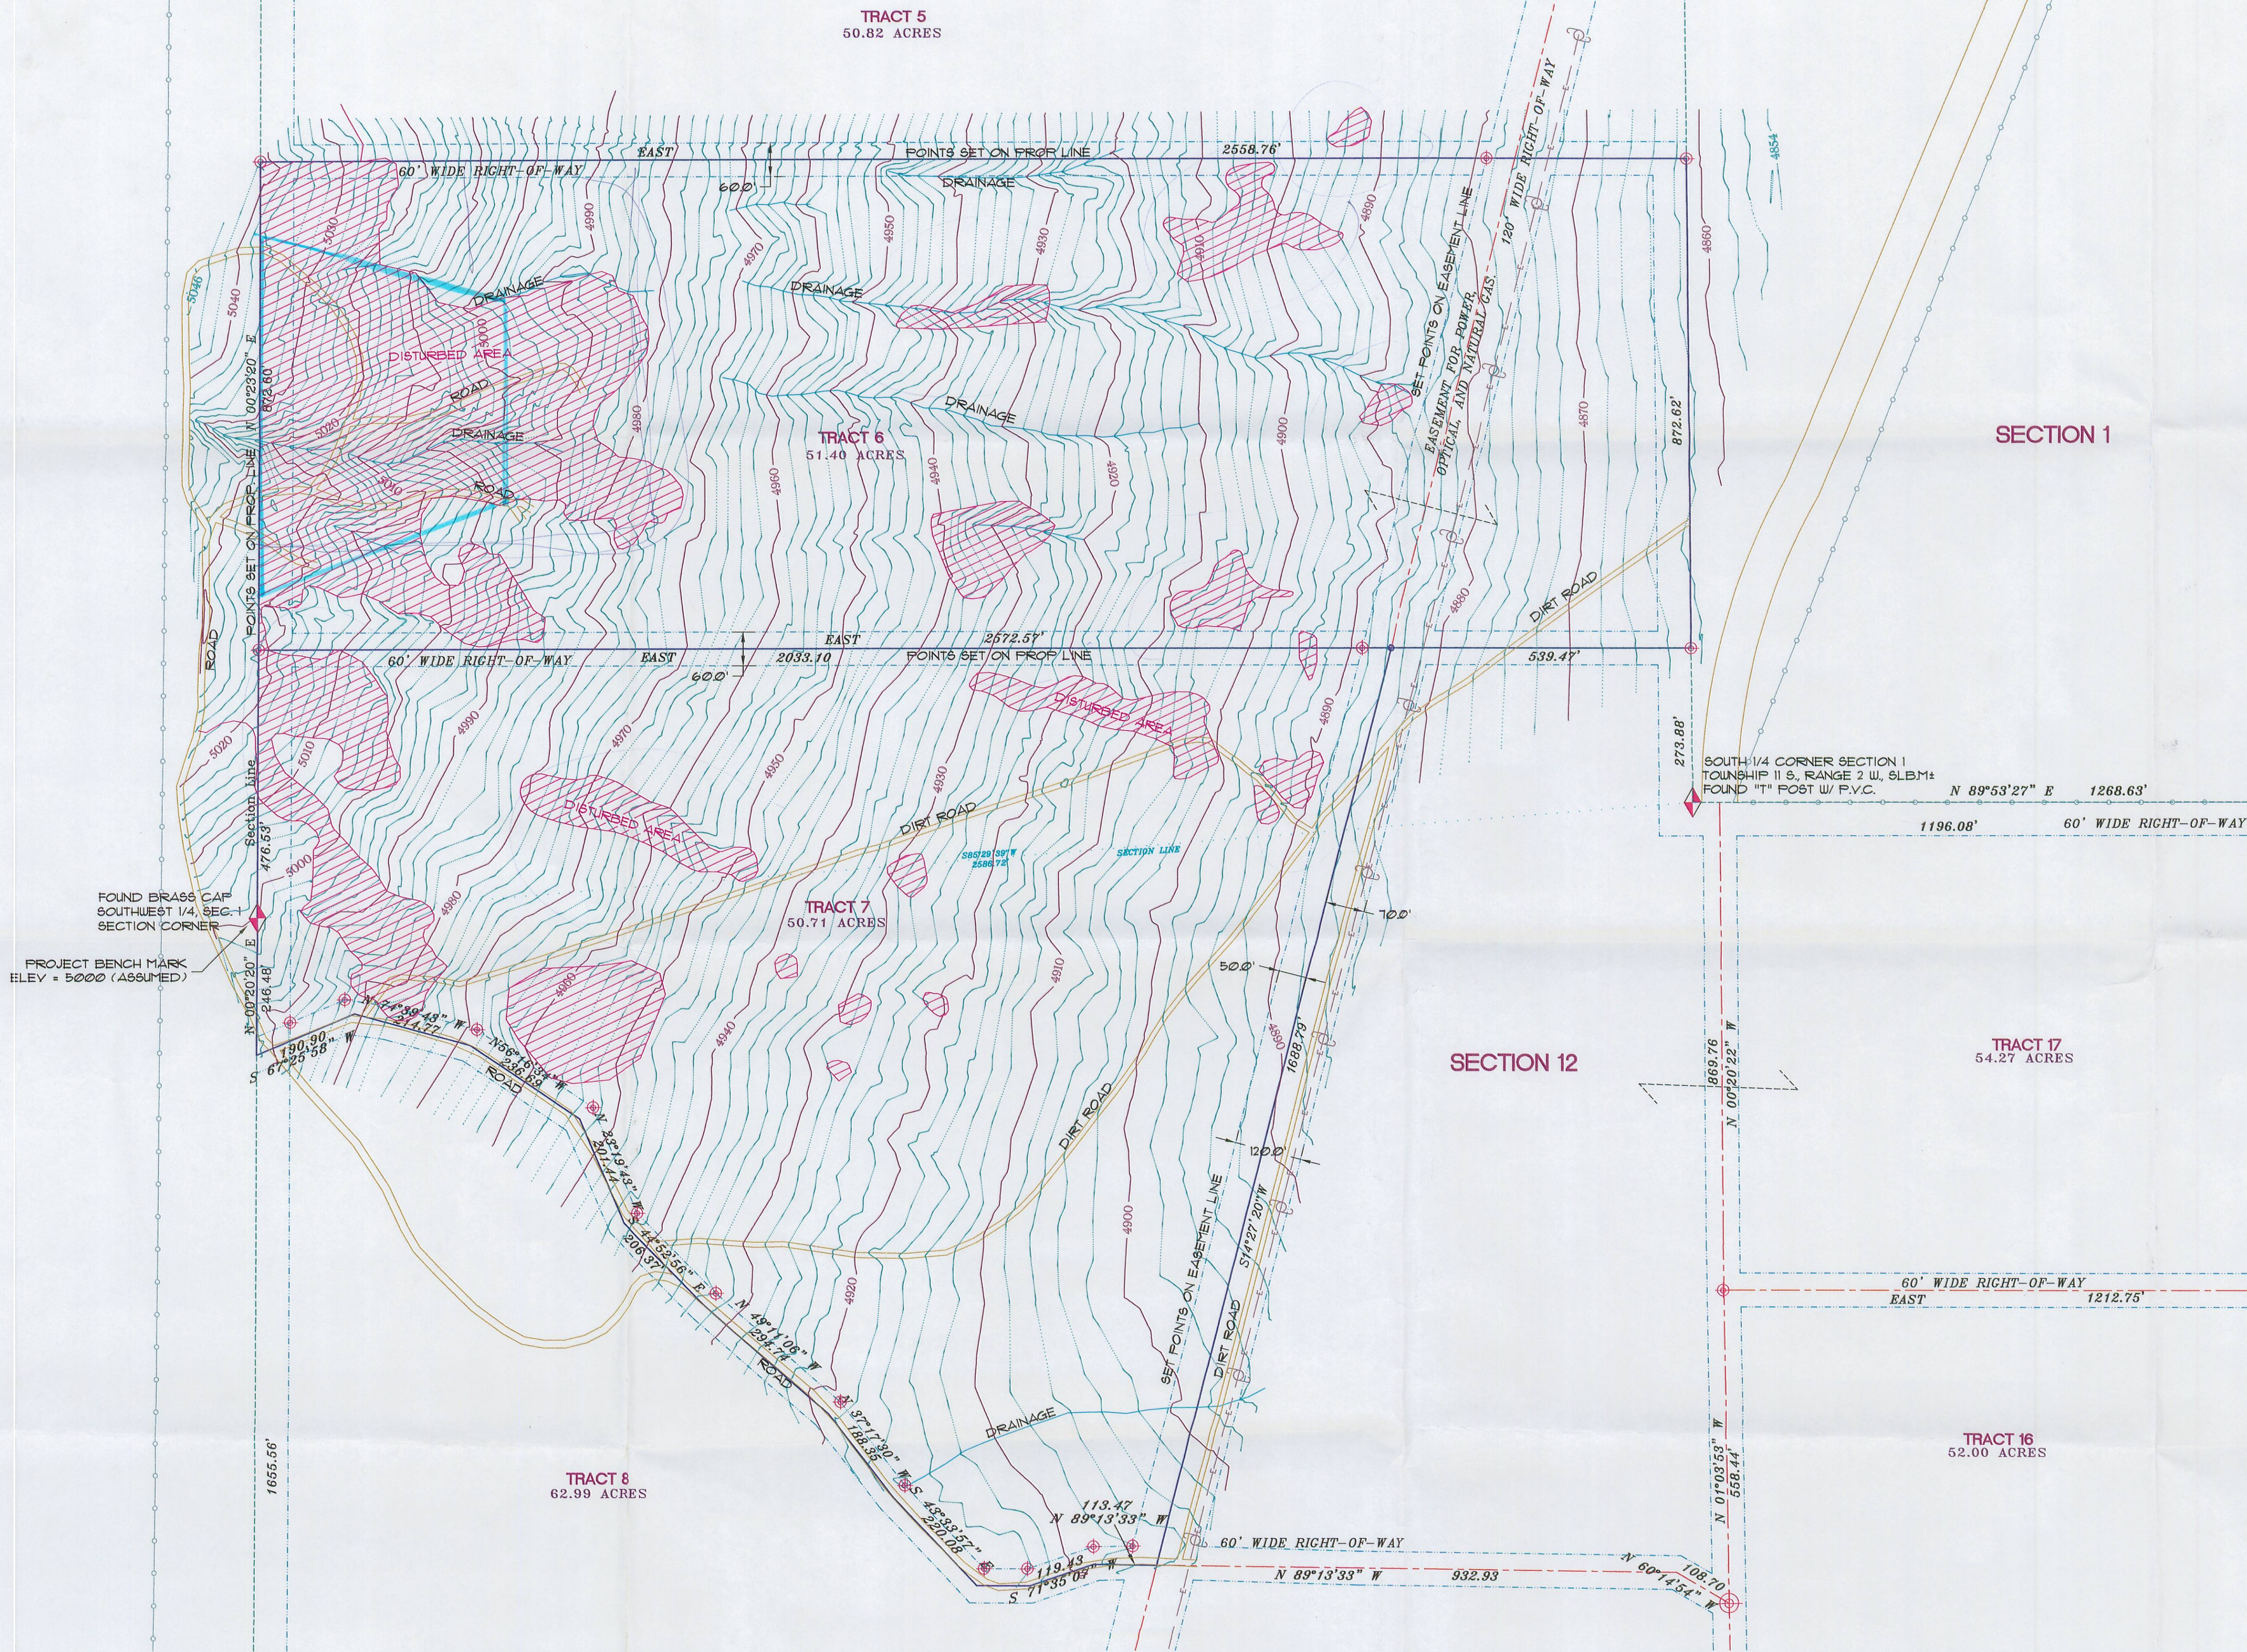

SCALE:	AS SHOWN
DATE:	DEC. 21, 2005
DRAWN BY:	SHANE JOHANSON
SURVEY BY:	SHANE JOHANSON
CHECKED BY:	RICHARD JOHANSON R.L.S.
JOB #:	L-05-484

LAND DESIGN ENGINEERING
7412 SOUTH STATE STREET
SUITE 201
MIDVALE CITY, UTAH 84047
OFFICE: (801) 495-2541
FAX: (801) 495-2547



- * PLANNING
- * ENGINEERING
- * SURVEYING

TOPOGRAPHIC SURVEY
FOR:
TIMBERLINE ROCK

TOPOGRAPHIC SURVEY

TRACTS 6 AND 7, LOCATED IN SECTIONS 1 & 12,
TOWNSHIP 11 SOUTH, RANGE 2 WEST, SLB&M.,
UTAH COUNTY, UTAH.

SHEET
1 OF 1
PRELIMINARY